



E:\108091\dwg\from julie\westwinds condo base\108091.dwg 4:40:07 PM
 HOFFMAN DESIGN CONSULTANTS INC. HDCI RESERVES PROPRIETARY RIGHTS INCLUDING COPYRIGHTS TO THIS DRAWING AND THE DATA SHOWN THEREON. SAID DRAWING AND/OR DATA ARE EXCLUSIVE PROPERTY OF HDCI AND SHALL NOT BE USED OR REPRODUCED FOR ANY OTHER PROJECT WITHOUT THE EXPRESS WRITTEN CONSENT OF HDCI. ©2007 HOFFMAN DESIGN CONSULTANTS, INC.

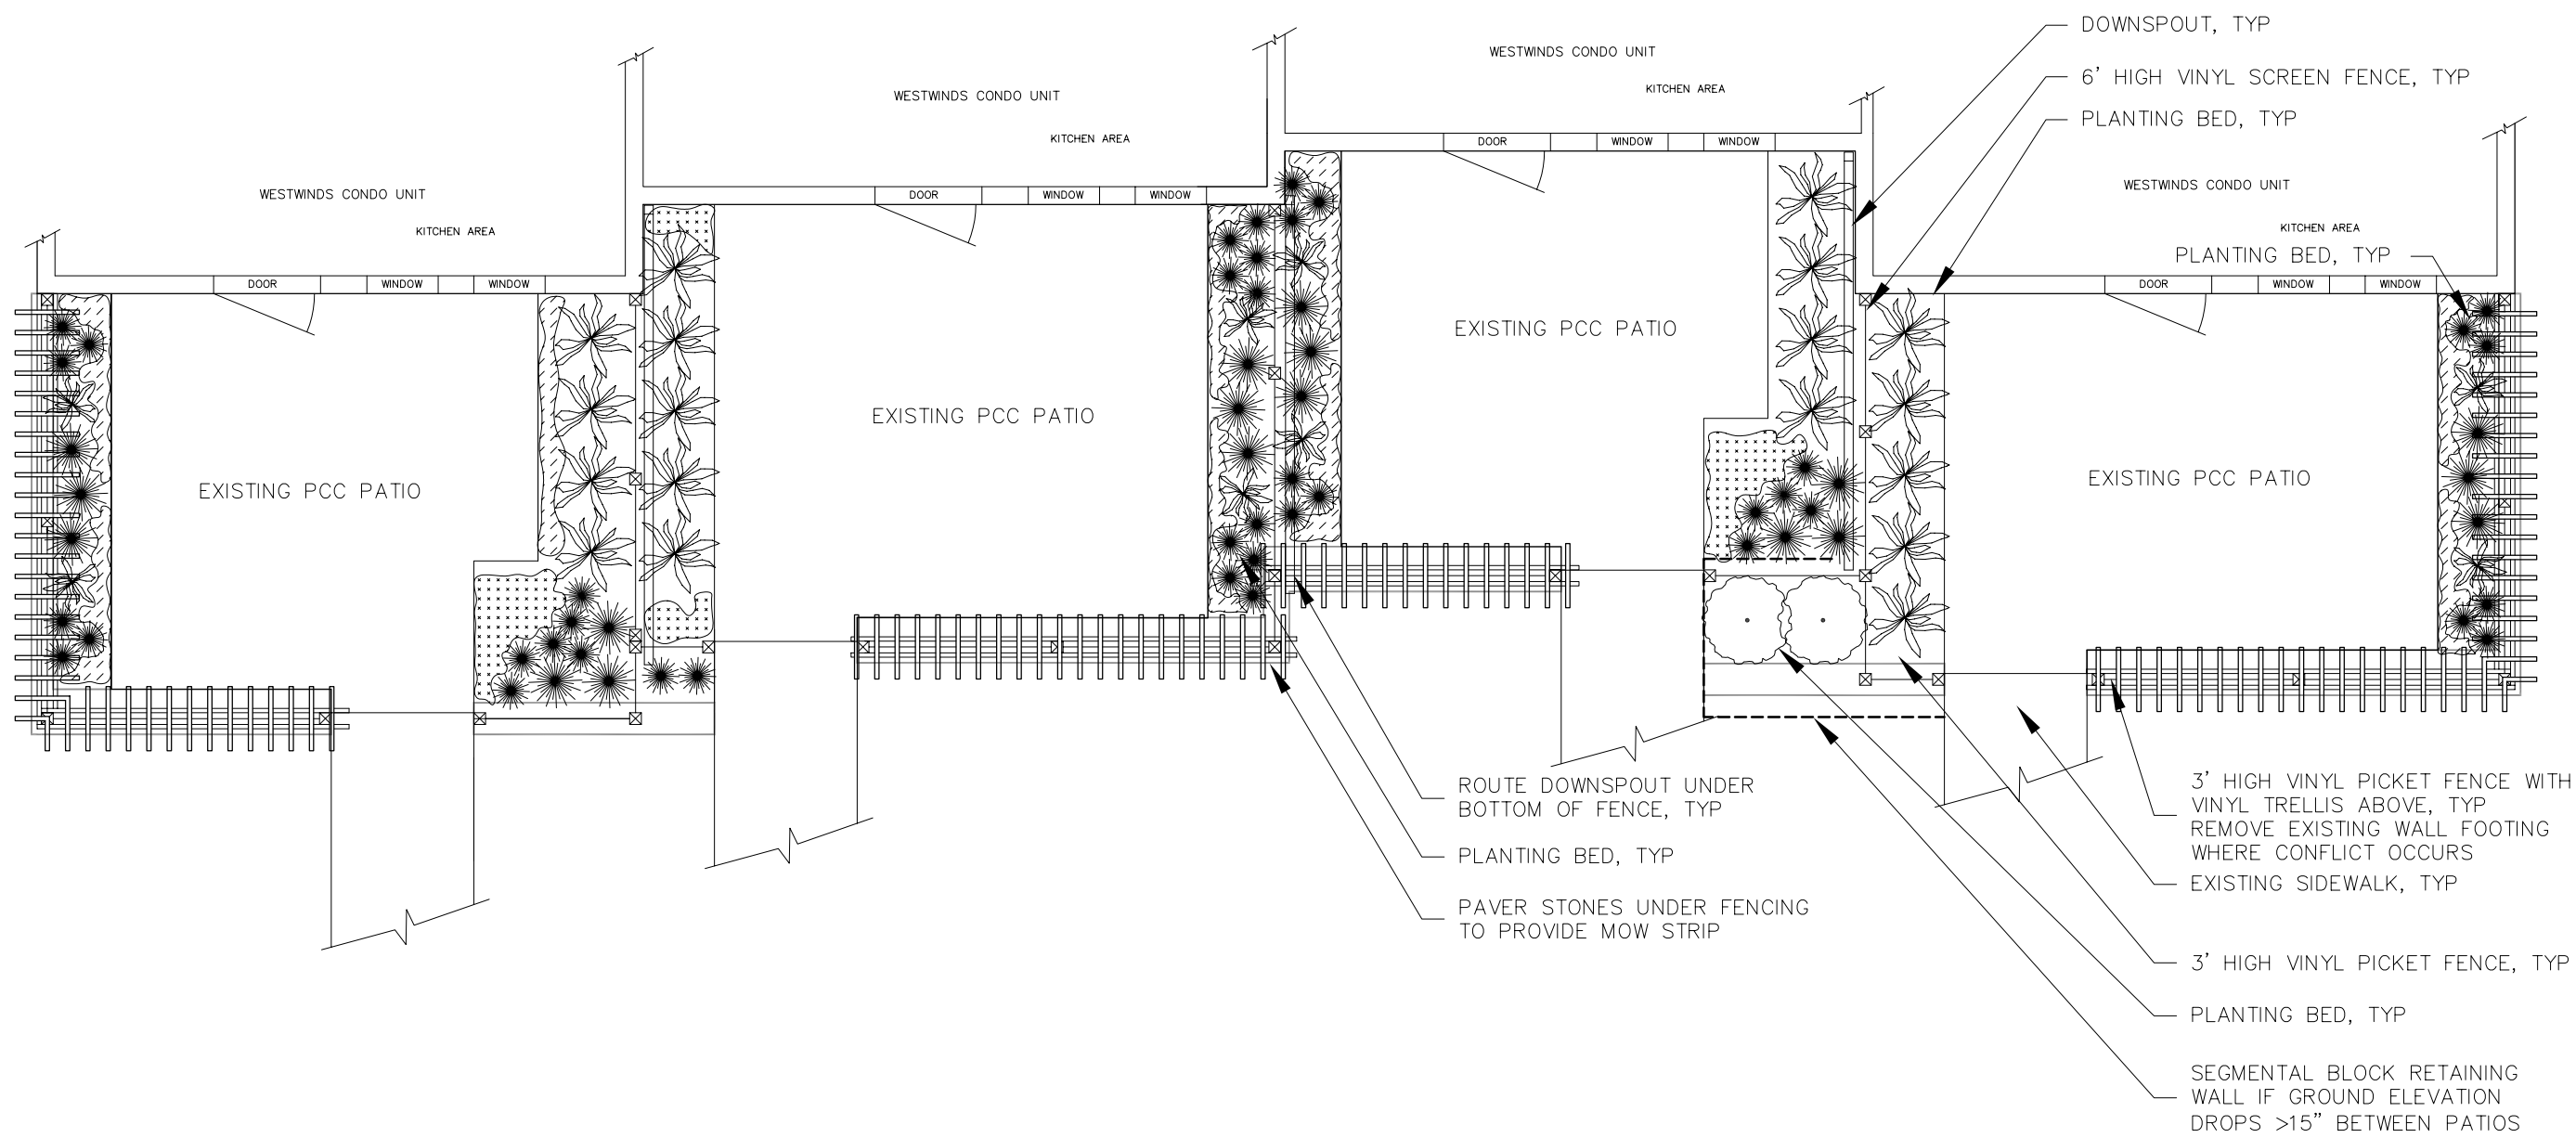

hoffman design consultants
 Landscape Architecture + Civil Engineering Solutions
 1921 51ST STREET, NE
 CEDAR RAPIDS, IOWA 52402
 TEL: (319) 373-5281
 FAX: (319) 373-5277
 DATE: 08/20/08
 PROJECT NO.: 108091
 DESIGNED: JMLH
 DRAWN: JM

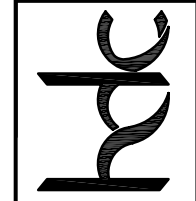


REVISIONS

1	
2	
3	
4	

CONCEPT A PLAN VIEW
 FOR
WESTWINDS CONDOMINIUM COMPLEX
 IOWA CITY, IOWA
 SHEET A

E:\108091\dwg\from julia\westwinds condo bay0607\2008 4.17.07 PM
 hoffman design consultants inc. hdc reserves all rights including copyrights to this drawing and the data shown hereon. NO TRAINING AND/OR DATA ARE EXCLUSIVE PROPERTY OF HDC AND SHALL NOT BE USED OR REPRODUCED FOR ANY OTHER PROJECT WITHOUT THE EXPRESS WRITTEN CONSENT OF HDC. ©2007 HOFFMAN DESIGN CONSULTANTS INC.

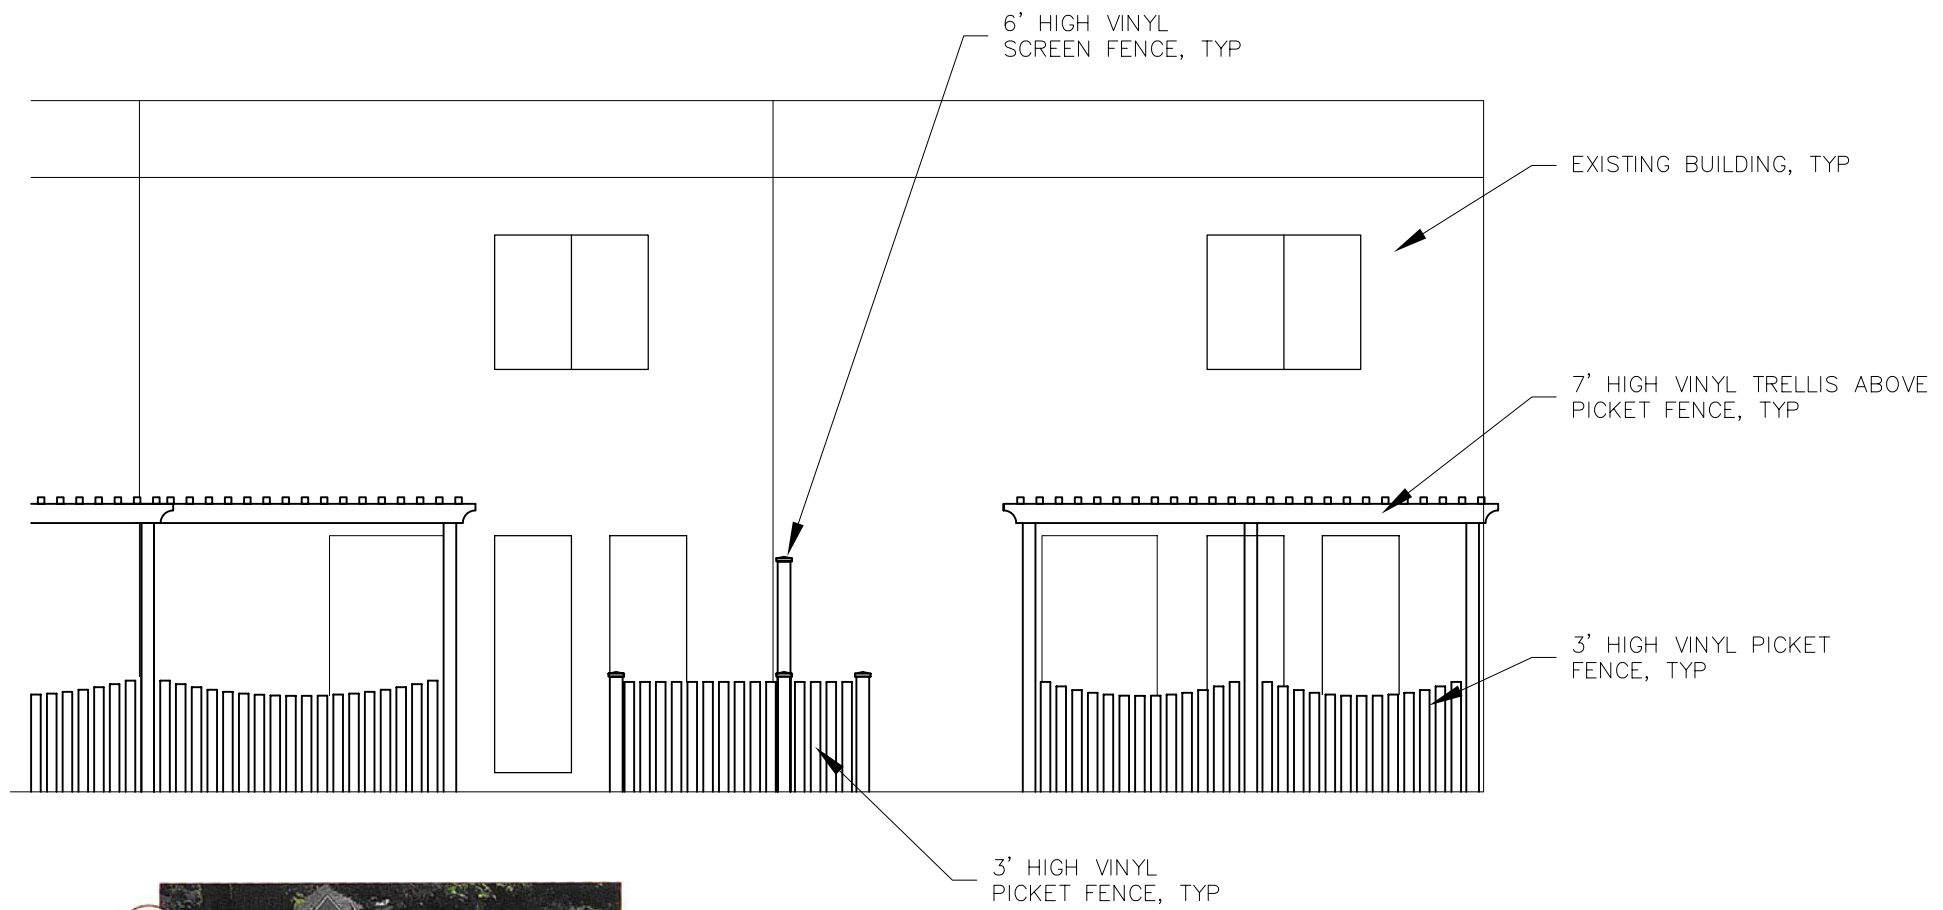

CEDAR FENCING – NO TRELLIS



EXISTING VIEW



VINYL FENCING WITH TRELLIS

REVISIONS


1	
2	
3	
4	

CONCEPT A ELEVATION VIEW
 FOR
 WESTWINDS CONDOMINIUM COMPLEX

IOWA CITY, IOWA



P:\108091\hwy\westwinds condo base.msp.dwg 9/7/2008 2:08:24 PM
HOFFMAN DESIGN CONSULTANTS INC. (HDC) RESERVES PROPRIETARY RIGHTS INCLUDING COPYRIGHTS TO THE DRAWING AND THE DATA SHOWN THEREON. SAID DRAWING AND/OR DATA ARE EXCLUSIVE PROPERTY OF HDC AND SHALL NOT BE USED OR REPRODUCED FOR ANY OTHER PROJECT WITHOUT THE EXPRESS WRITTEN CONSENT OF HDC. ©2007 HOFFMAN DESIGN CONSULTANTS, INC.

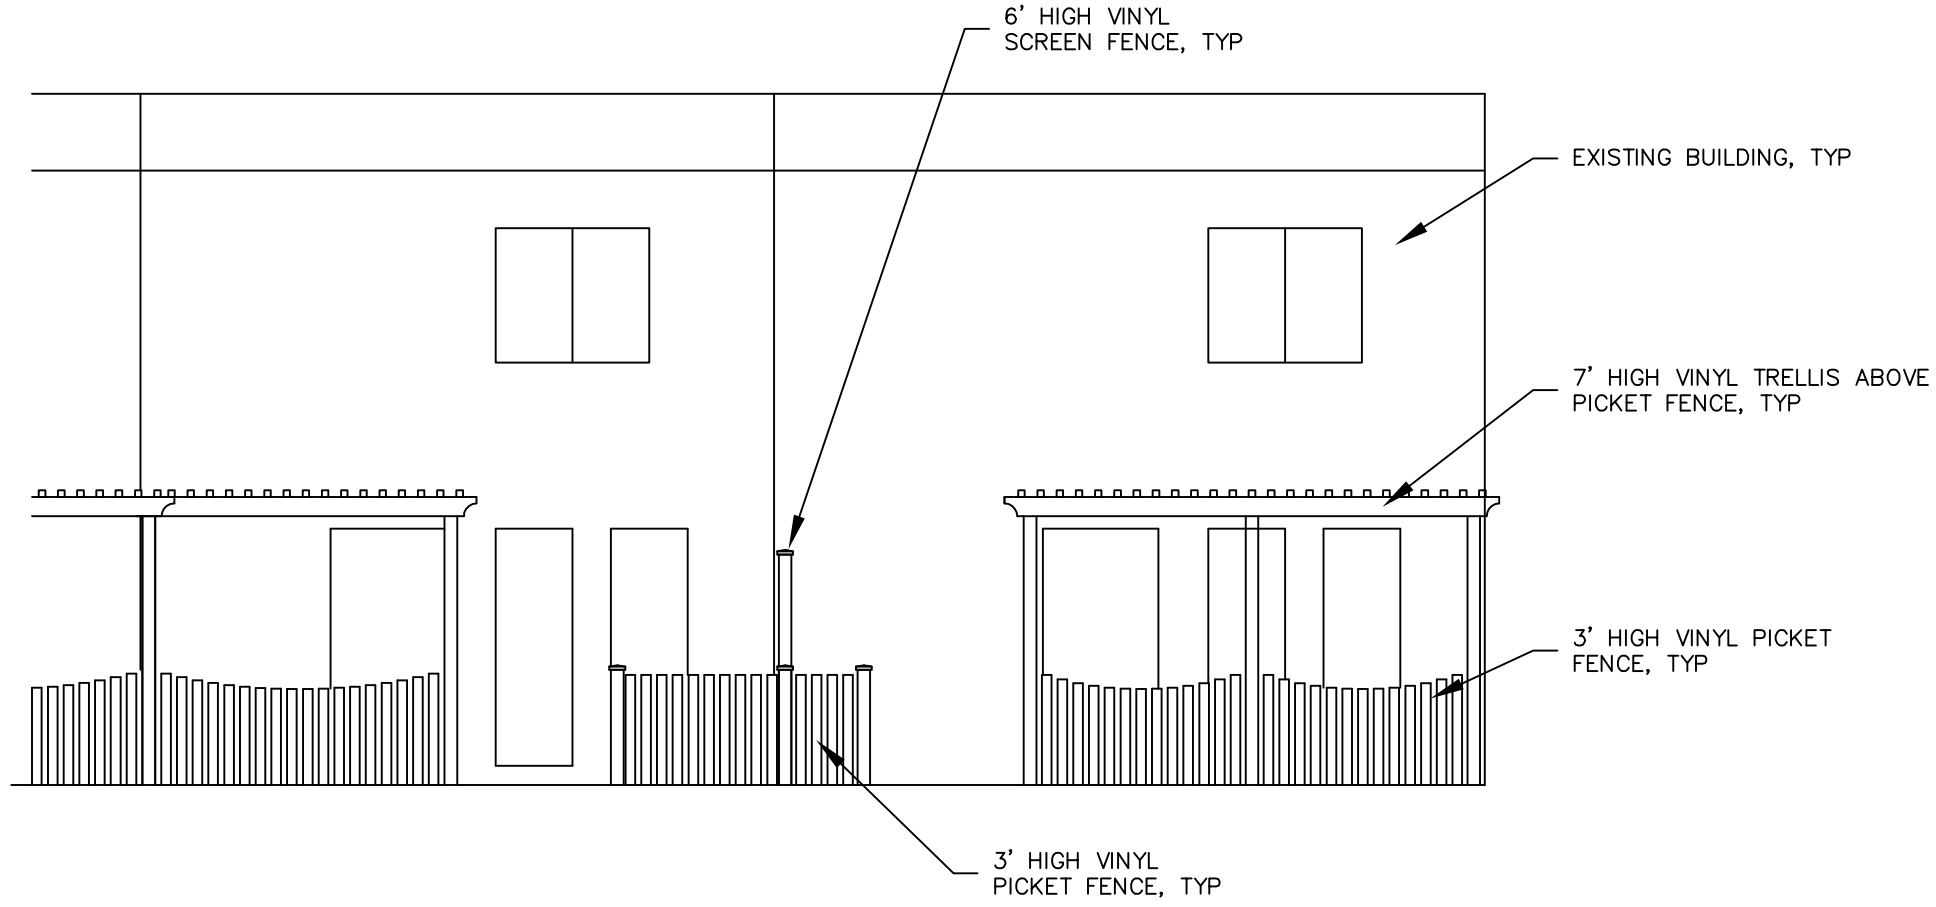

REVISIONS

- 1
- 2
- 3
- 4

CONCEPT A ELEVATION VIEW
FOR
WESTWINDS CONDO

IOWA CITY, IOWA

SHEET



hoffman design consultants
Landscape Architecture + Civil Engineering Solutions
1921 51ST STREET, NE
CEDAR RAPIDS, IOWA 52402
TEL: (319) 373-5281
FAX: (319) 373-5277
DESIGNED _____
DRAWN _____
DATE _____
PROJECT NO. _____