



E:\108091\dwg\from julie\westwinds condo base\06/20/08 4:40:07 PM
 HOFFMAN DESIGN CONSULTANTS INC. HDCC RESERVES PROPRIETARY RIGHTS INCLUDING COPYRIGHTS. TO THIS DRAWING AND THE DATA SHOWN THEREON. NO TRAINING AND/OR DATA ARE EXCLUSIVE PROPERTY OF HDCC AND SHALL NOT BE USED OR REPRODUCED FOR ANY OTHER PROJECT WITHOUT THE EXPRESS WRITTEN CONSENT OF HDCC. ©2007 HOFFMAN DESIGN CONSULTANTS, INC.

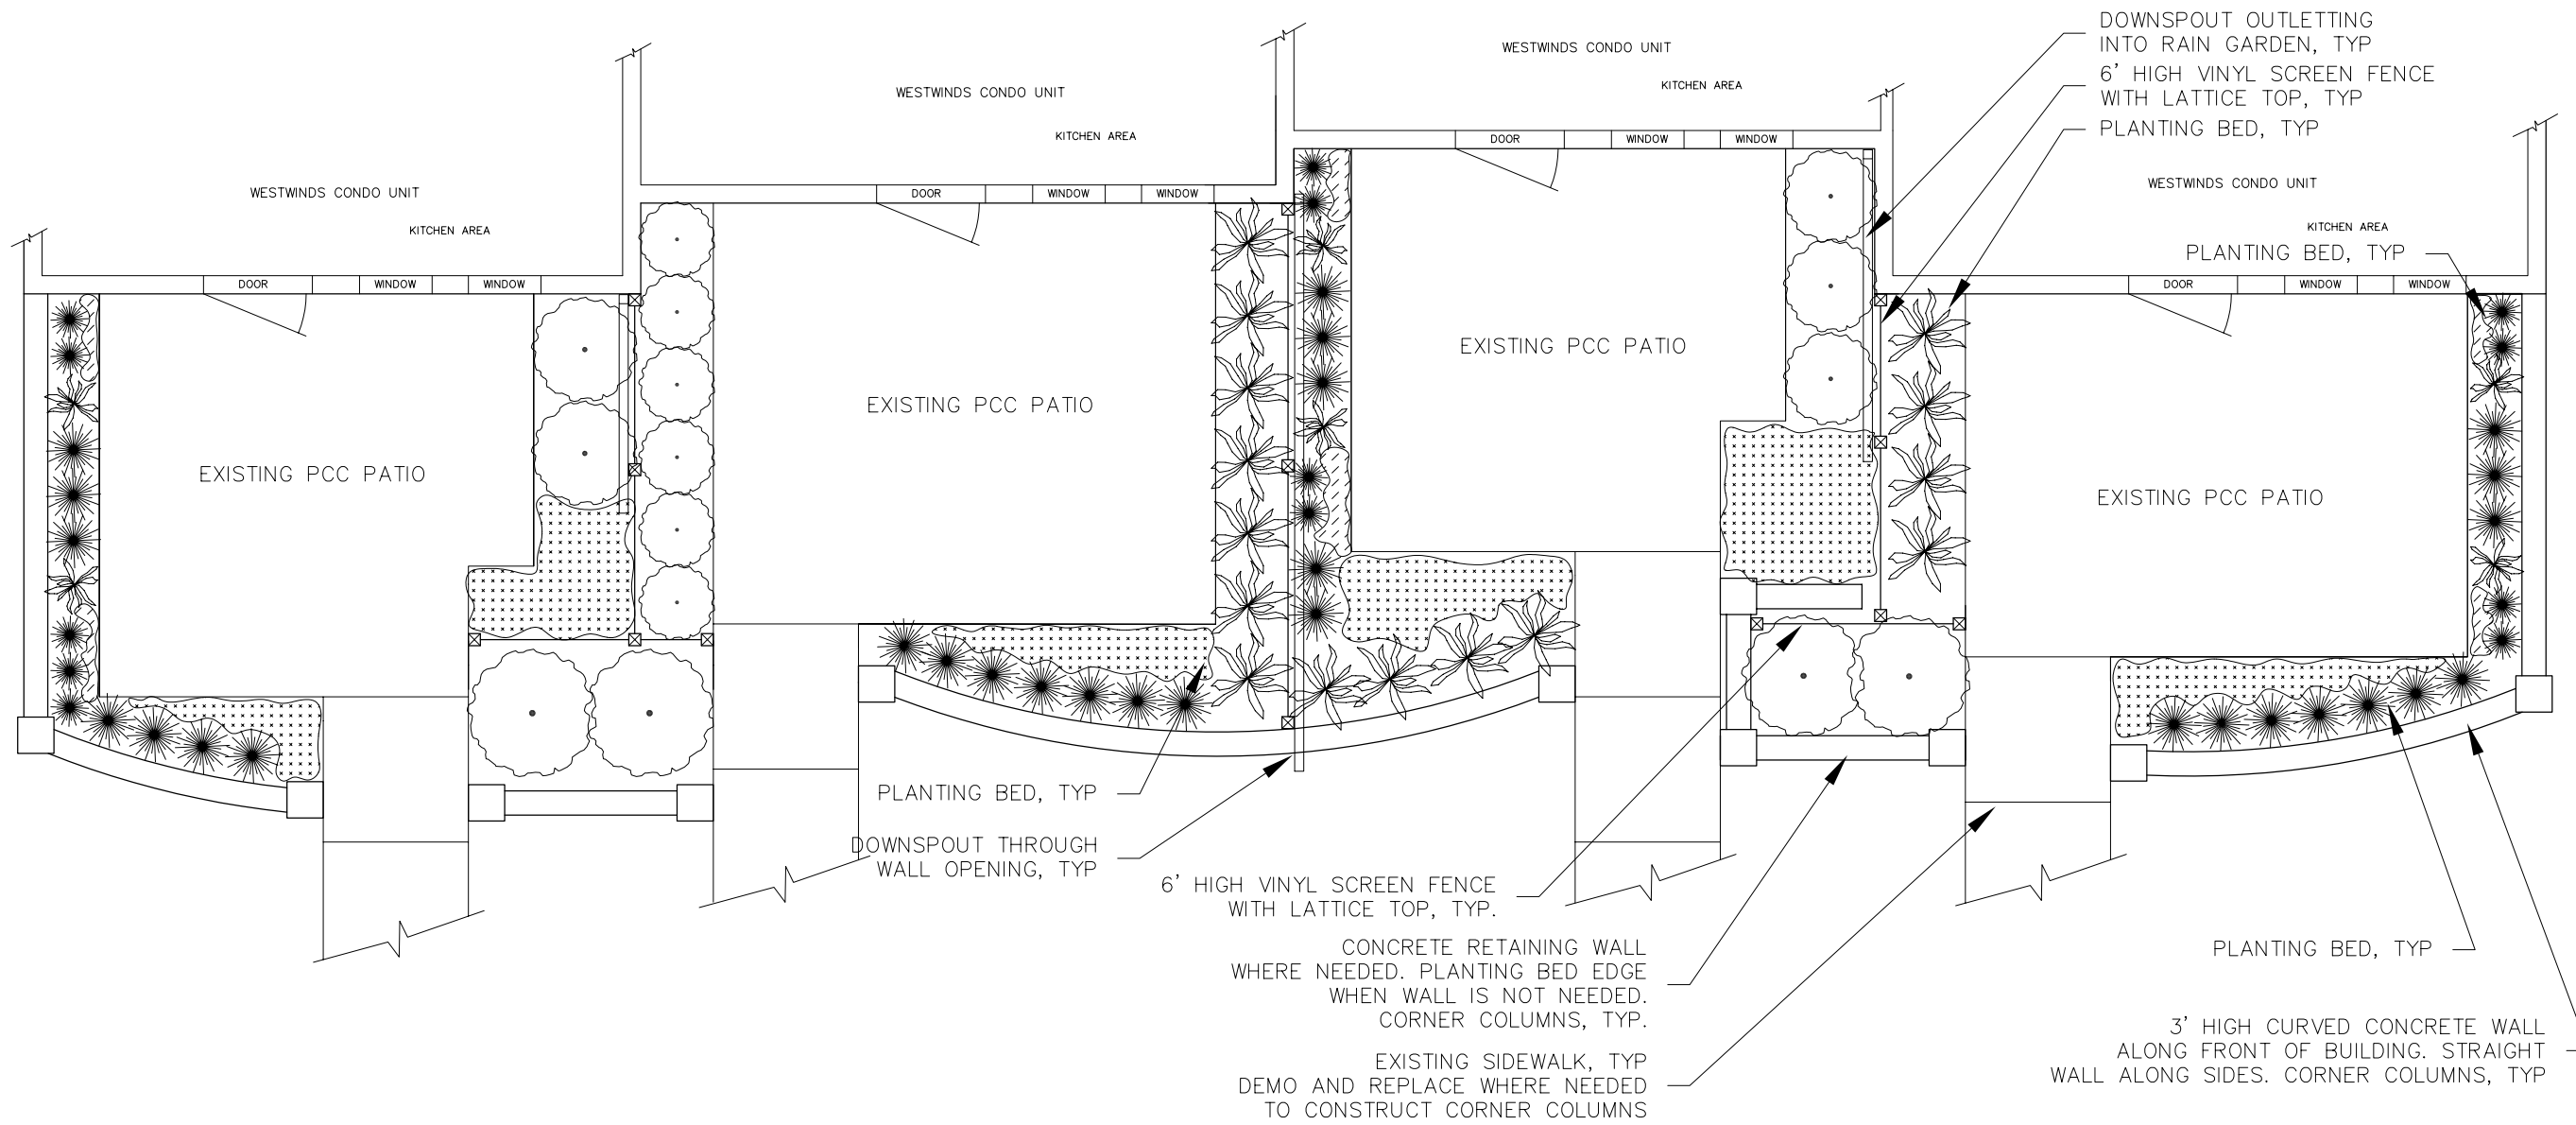

hoffman design consultants
Landscape Architecture + Civil Engineering Solutions
 1921 51ST STREET NE
 CEDAR RAPIDS, IOWA 52402
 TEL: (319) 373-5281
 FAX: (319) 373-5277
 DATE: 06/20/08
 PROJECT NO.: 108091
 DESIGNED: JMLH
 DRAWN: JM

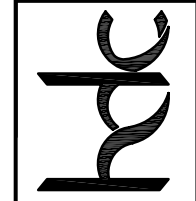


REVISIONS

1	
2	
3	
4	

CONCEPT C PLAN VIEW
 FOR
WESTWINDS CONDOMINIUM COMPLEX
 IOWA CITY, IOWA
 SHEET C

E:\108091\dwg\from julia\westwinds condo_bdy\06/20/08 4:40:07 PM
 HOFFMAN DESIGN CONSULTANTS INC. HDCC RESERVES ALL RIGHTS INCLUDING COPYRIGHTS TO THIS DRAWING AND THE DATA SHOWN THEREON. SAID DRAWING AND/OR DATA ARE EXCLUSIVE PROPERTY OF HDCC AND SHALL NOT BE USED OR REPRODUCED FOR ANY OTHER PROJECT WITHOUT THE EXPRESS WRITTEN CONSENT OF HDCC. ©2007 HOFFMAN DESIGN CONSULTANTS INC.

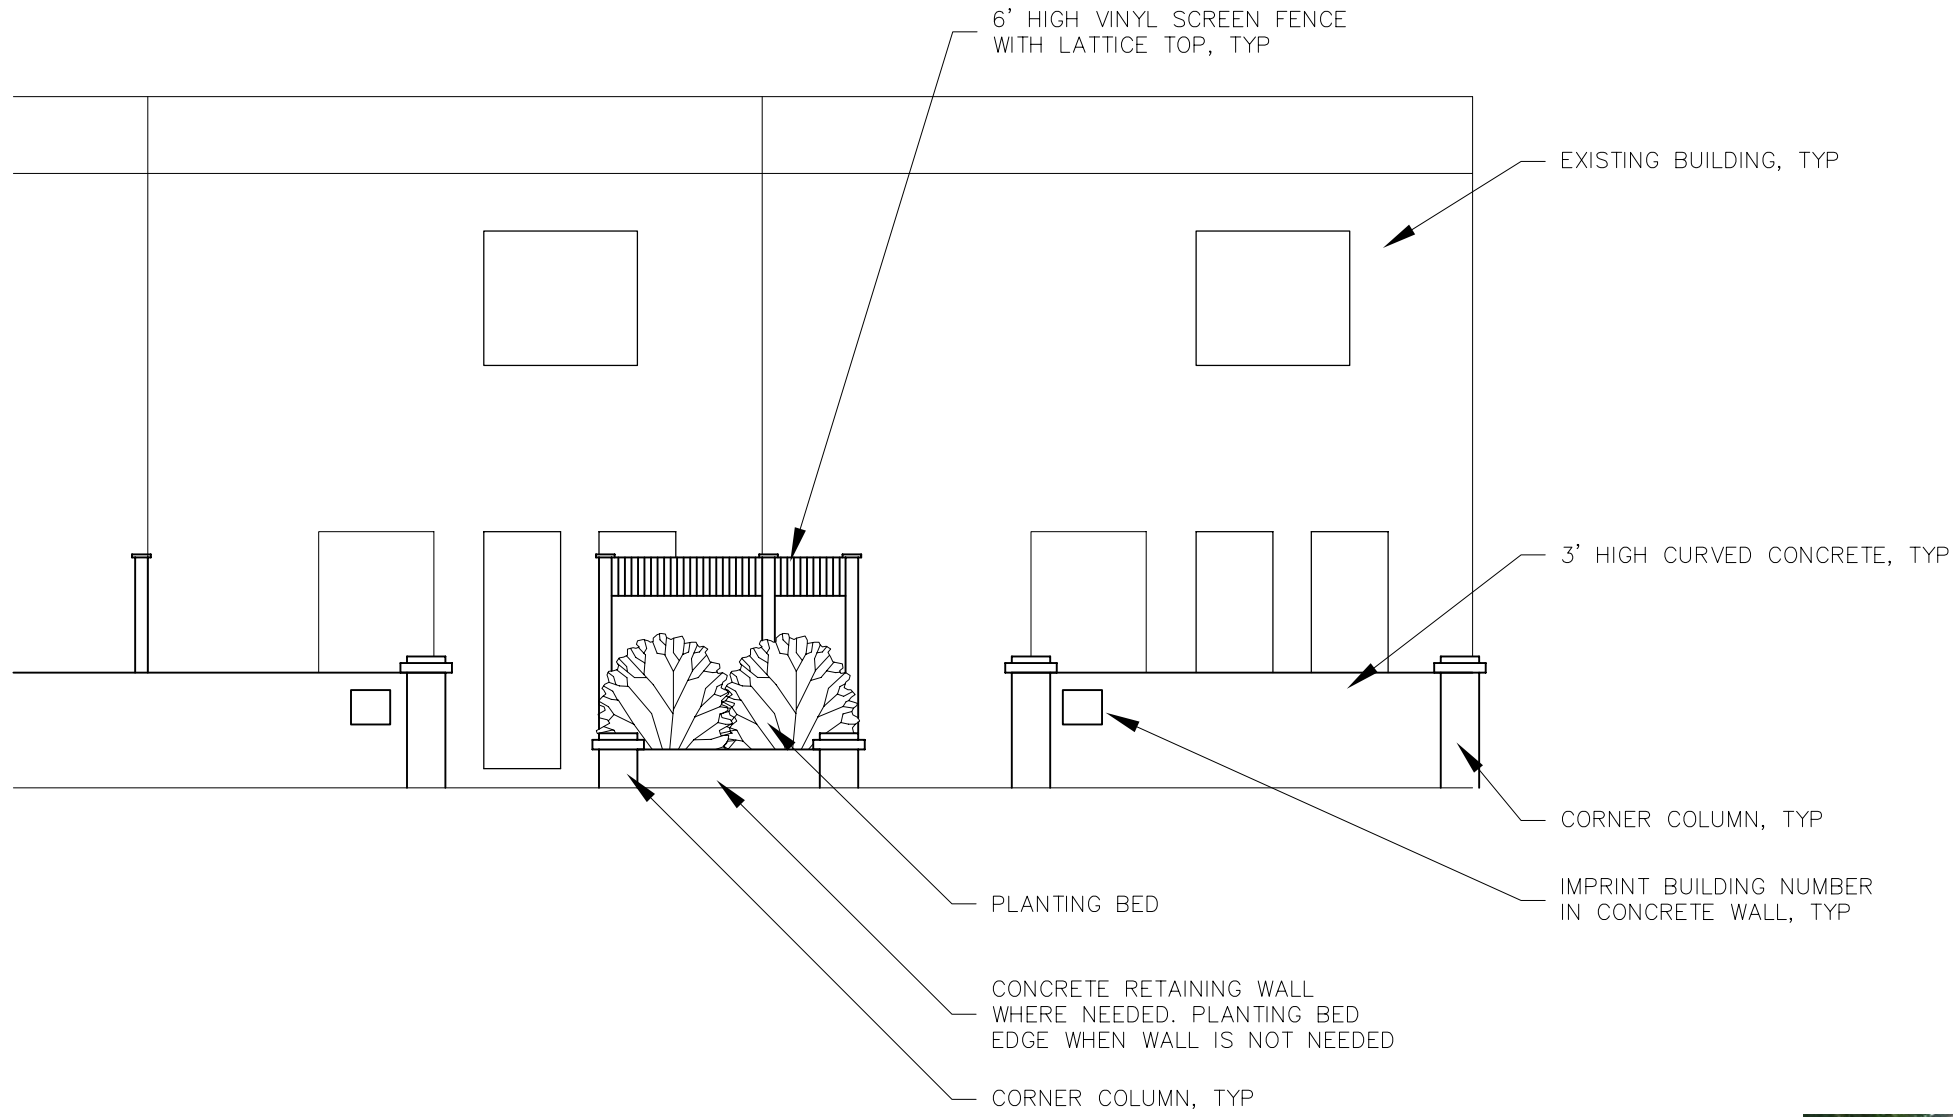


POURED CONCRETE WALL



EXISTING VIEW




hoffman design consultants
 Landscape Architecture + Civil Engineering Solutions
 1921 51ST STREET, NE
 CEDAR RAPIDS, IOWA 52402
 TEL: (319) 373-5281
 FAX: (319) 373-5277
 DATE: 06/20/08
 PROJECT NO.: 108091
 DESIGNED: JMLH
 DRAWN: JM

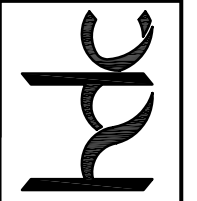

REVISIONS
1
2
3
4

CONCEPT C ELEVATION VIEW
 FOR
 WESTWINDS CONDOMINIUM COMPLEX
 IOWA CITY, IOWA
 SHEET C1

P:\108091\hwy\westwinds condo base.msp.dwg 9/7/2008 2:08:24 PM
 HOFFMAN DESIGN CONSULTANTS INC. (HDC) RESERVES PROPRIETARY RIGHTS INCLUDING COPYRIGHTS TO THE DRAWING AND THE DATA SHOWN THEREON. SAID DRAWING AND/OR DATA ARE EXCLUSIVE PROPERTY OF HDC AND SHALL NOT BE USED OR REPRODUCED FOR ANY OTHER PROJECT WITHOUT THE EXPRESS WRITTEN CONSENT OF HDC. © 2007 HOFFMAN DESIGN CONSULTANTS, INC.

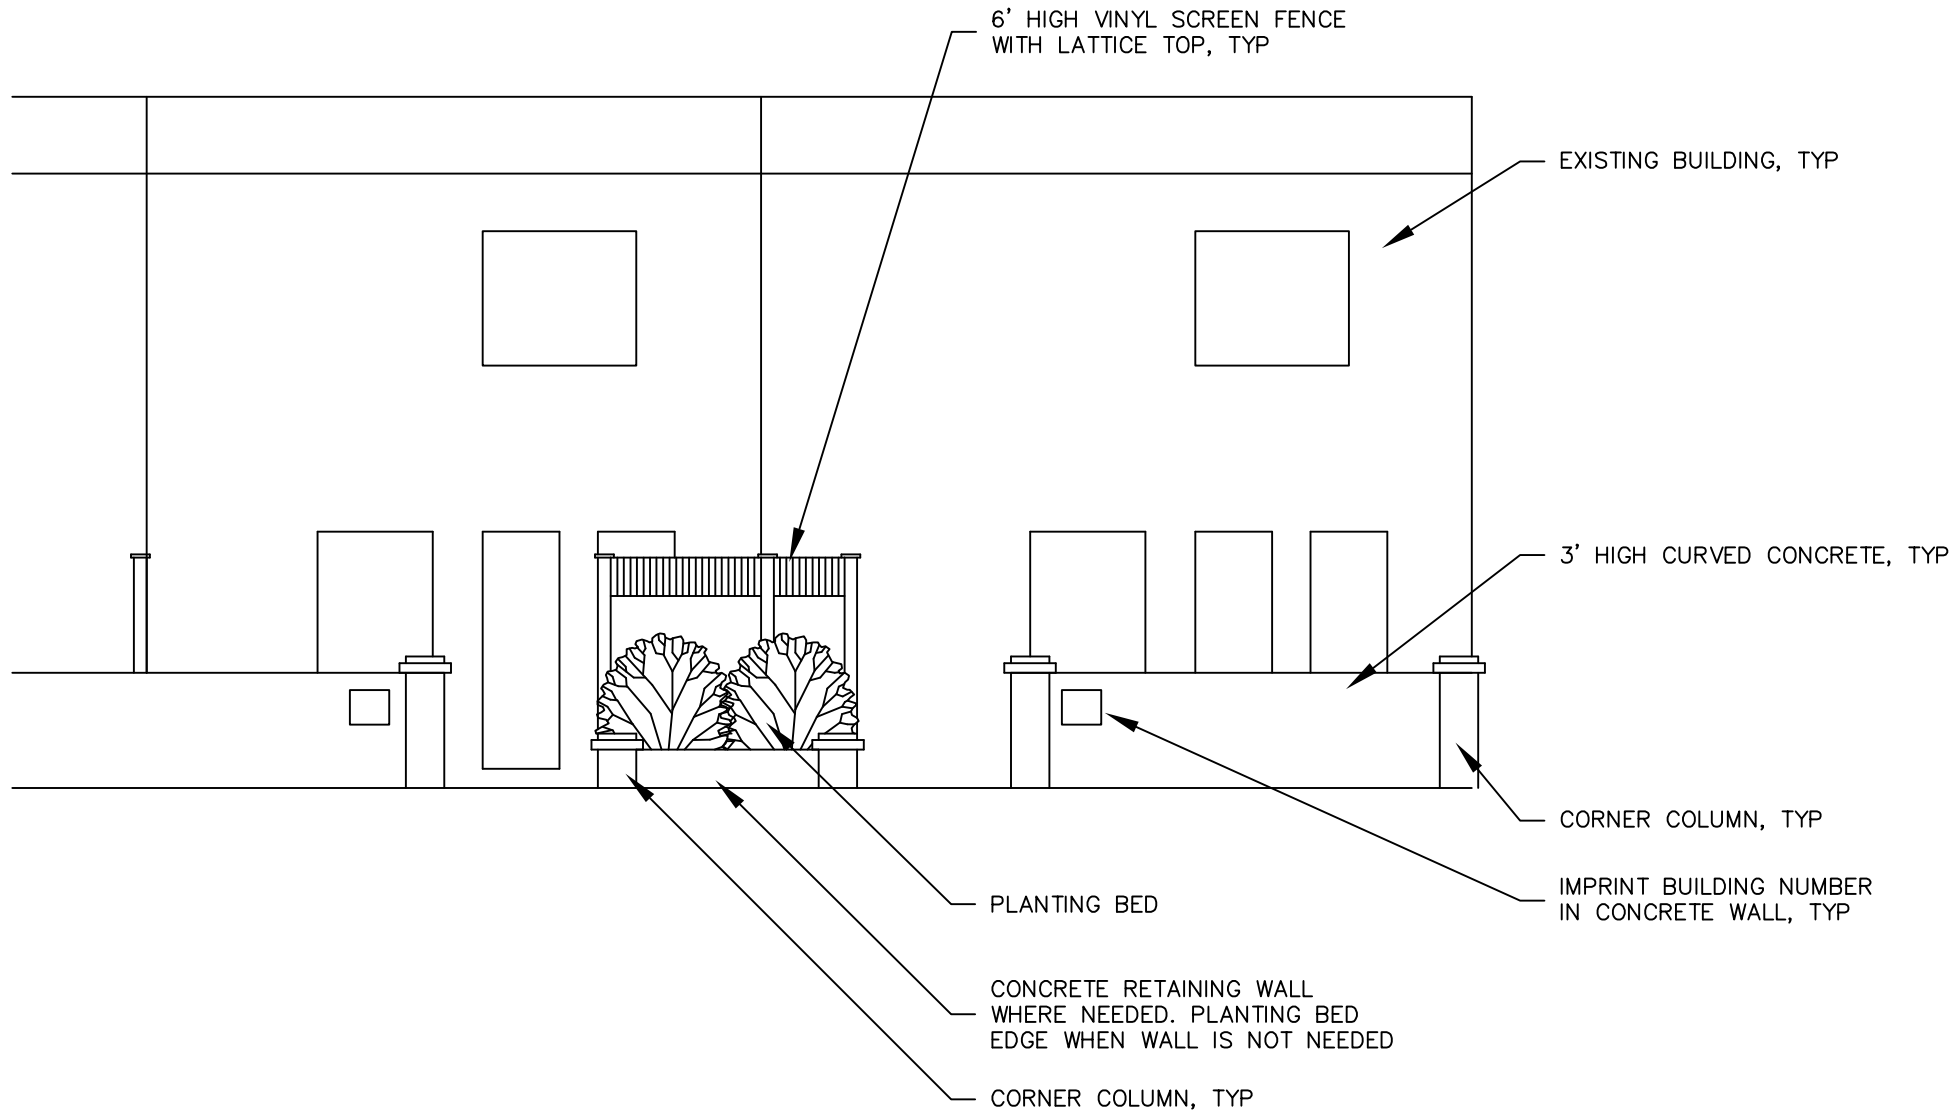

CONCEPT C ELEVATION VIEW
 FOR
 WESTWINDS CONDO

IOWA CITY, IOWA

SHEET

REVISIONS

1
2
3
4



hoffman design consultants
 Landscape Architecture + Civil Engineering Solutions
 1921 51ST STREET, NE
 CEDAR RAPIDS, IOWA 52402
 TEL: (319) 373-5281
 FAX: (319) 373-5277
 DESIGNED _____
 DRAWN _____
 DATE _____
 PROJECT NO. _____