


E:\108091\dwg\from julia\westwinds condo base\108091\108091.dwg 4:40:07 PM
 HOFFMAN DESIGN CONSULTANTS INC. HDCAI RESERVES PROPRIETARY RIGHTS INCLUDING COPYRIGHTS. TO THIS DRAWING AND THE DATA SHOWN THEREON. NO DRAWING AND/OR DATA ARE EXCLUSIVE PROPERTY OF HDCAI AND SHALL NOT BE USED OR REPRODUCED FOR ANY OTHER PROJECT WITHOUT THE EXPRESS WRITTEN CONSENT OF HDCAI. ©2007 HOFFMAN DESIGN CONSULTANTS INC.

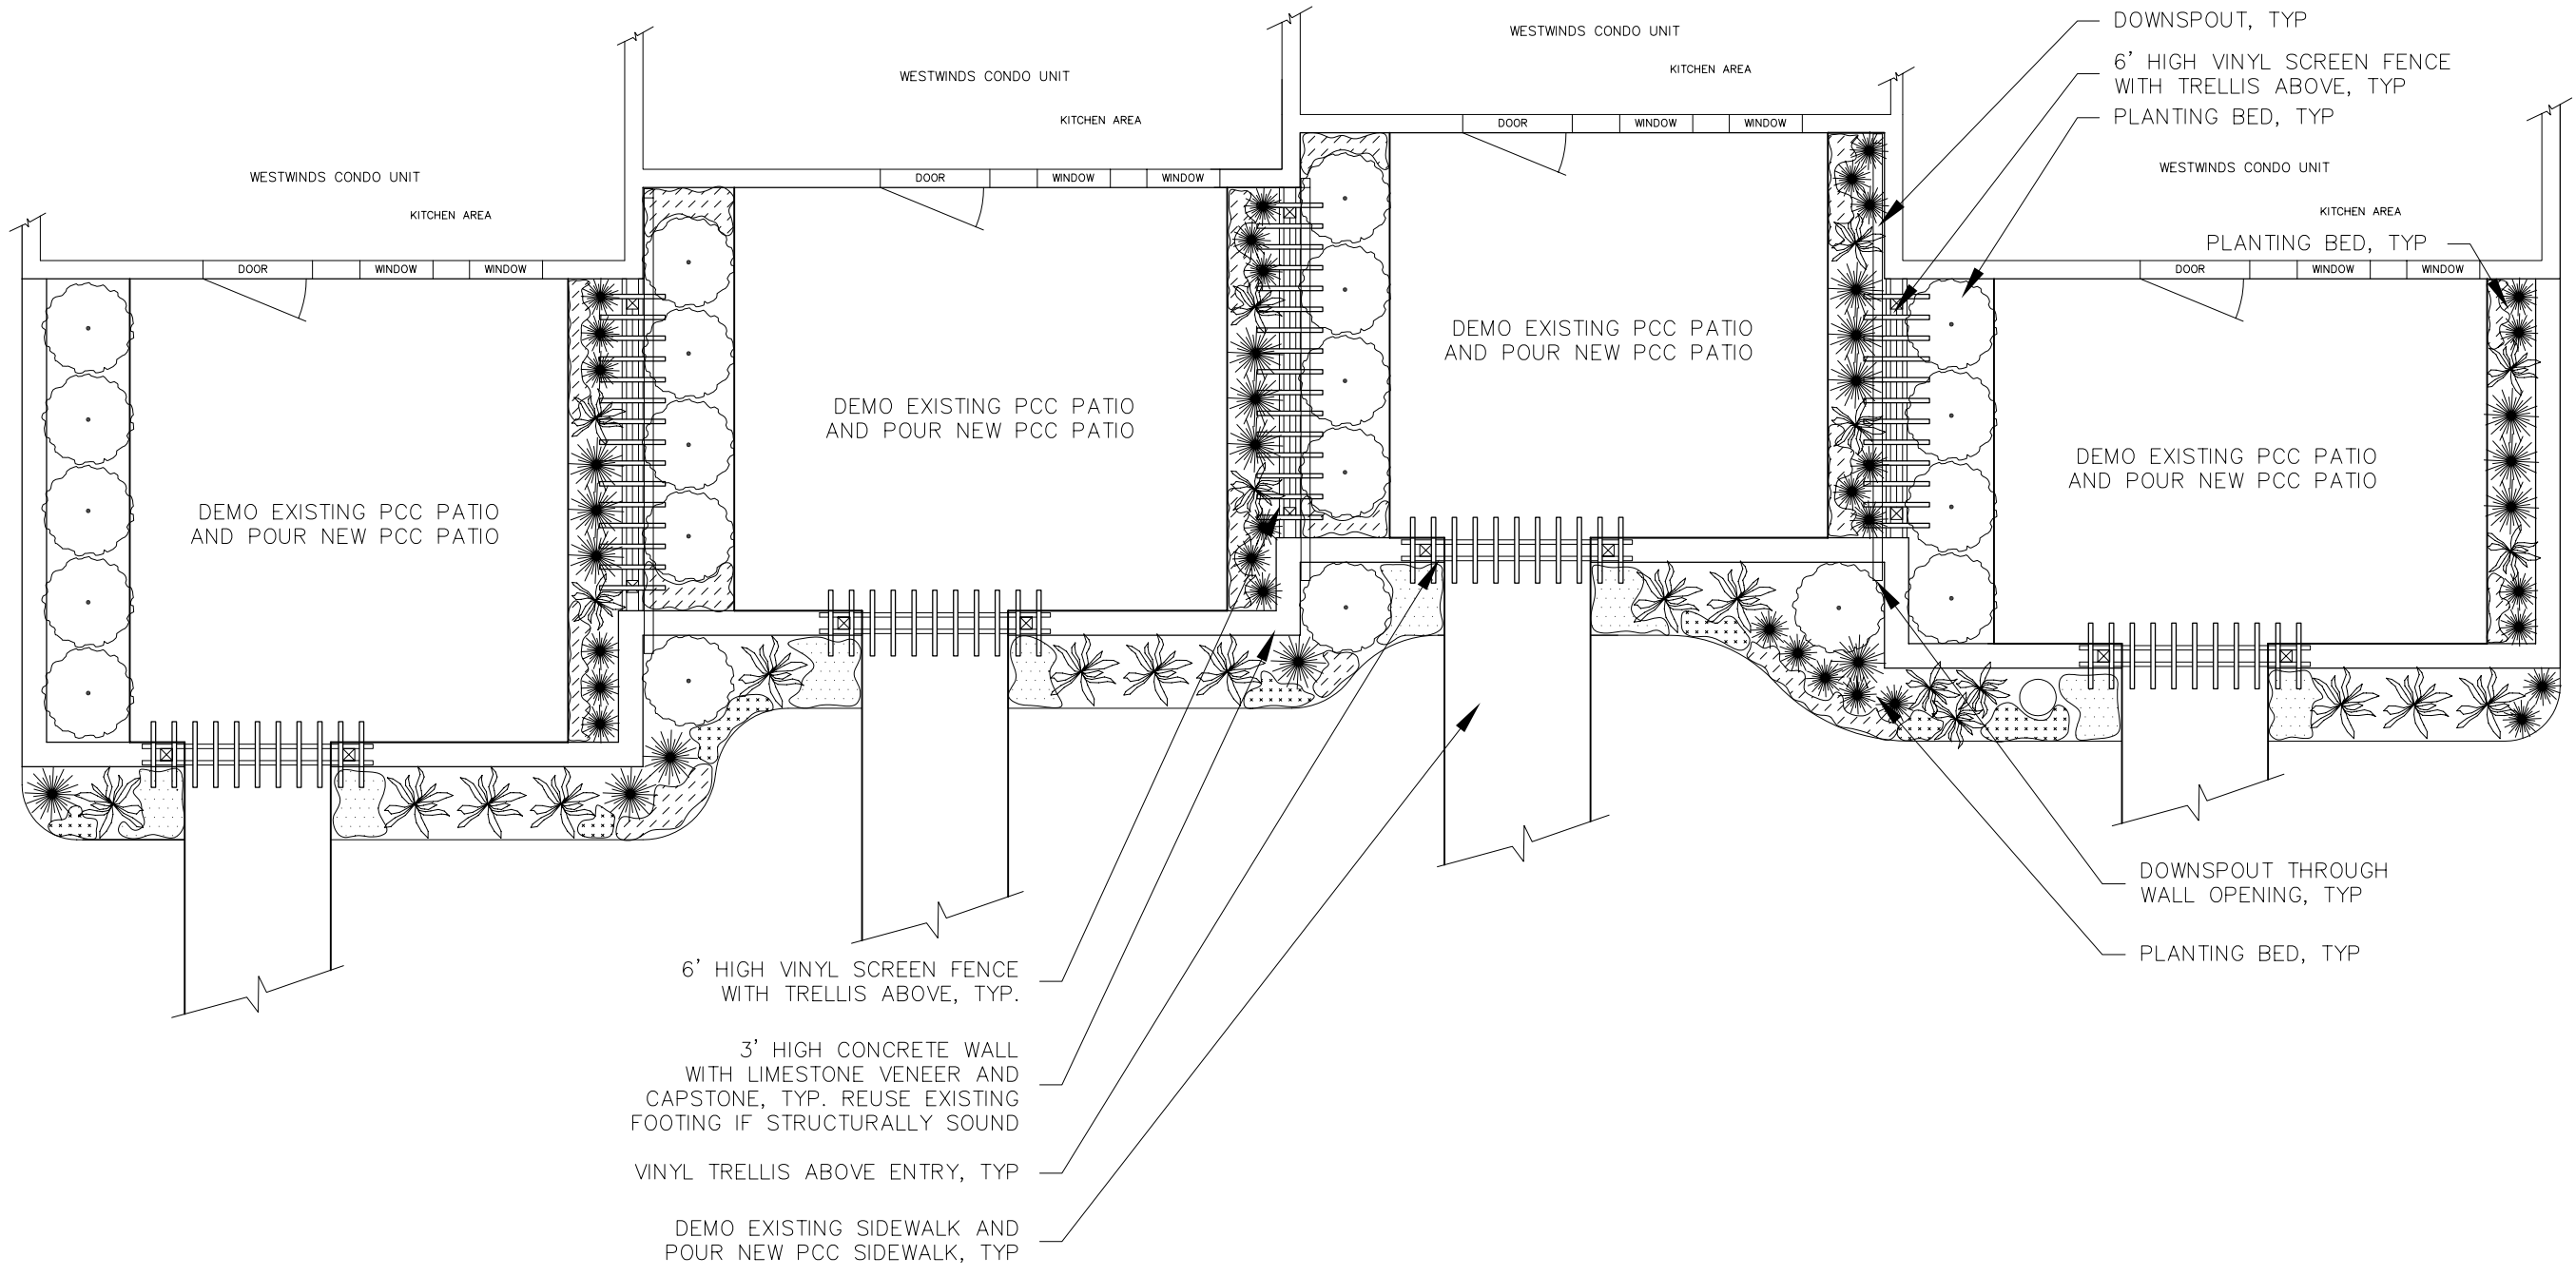


- 6' HIGH VINYL SCREEN FENCE WITH TRELLIS ABOVE, TYP.
- 3' HIGH CONCRETE WALL WITH LIMESTONE VENEER AND CAPSTONE, TYP. REUSE EXISTING FOOTING IF STRUCTURALLY SOUND
- VINYL TRELLIS ABOVE ENTRY, TYP
- DEMO EXISTING SIDEWALK AND POUR NEW PCC SIDEWALK, TYP

- DOWNSPOUT, TYP
- 6' HIGH VINYL SCREEN FENCE WITH TRELLIS ABOVE, TYP
- PLANTING BED, TYP

- DOWNSPOUT THROUGH WALL OPENING, TYP
- PLANTING BED, TYP


hoffman design consultants
 Landscape Architecture + Civil Engineering Solutions
 1921 51ST STREET, NE
 CEDAR RAPIDS, IOWA 52402
 TEL: (319) 373-5281
 FAX: (319) 373-5277
 DATE: 08/20/08
 PROJECT NO.: 108091

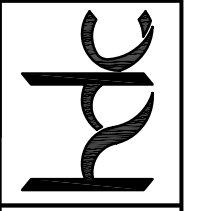

NO.	REVISIONS
1	
2	
3	
4	

CONCEPT B PLAN VIEW
 FOR
 WESTWINDS CONDOMINIUM COMPLEX
 IOWA CITY, IOWA
 SHEET B

E:\108091\dwg\from julia\westwinds condo_b09\06/2008 4:30:43 PM
 HOFFMAN DESIGN CONSULTANTS INC. HOFFMAN RESERVES ALL RIGHTS INCLUDING COPYRIGHTS TO THIS DRAWING AND THE DATA SHOWN THEREON. NO TRAINING AND/OR DATA ARE EXCLUSIVE PROPERTY OF HDC AND SHALL NOT BE USED OR REPRODUCED FOR ANY OTHER PROJECT WITHOUT THE EXPRESS WRITTEN CONSENT OF HDC. ©2007 HOFFMAN DESIGN CONSULTANTS INC.

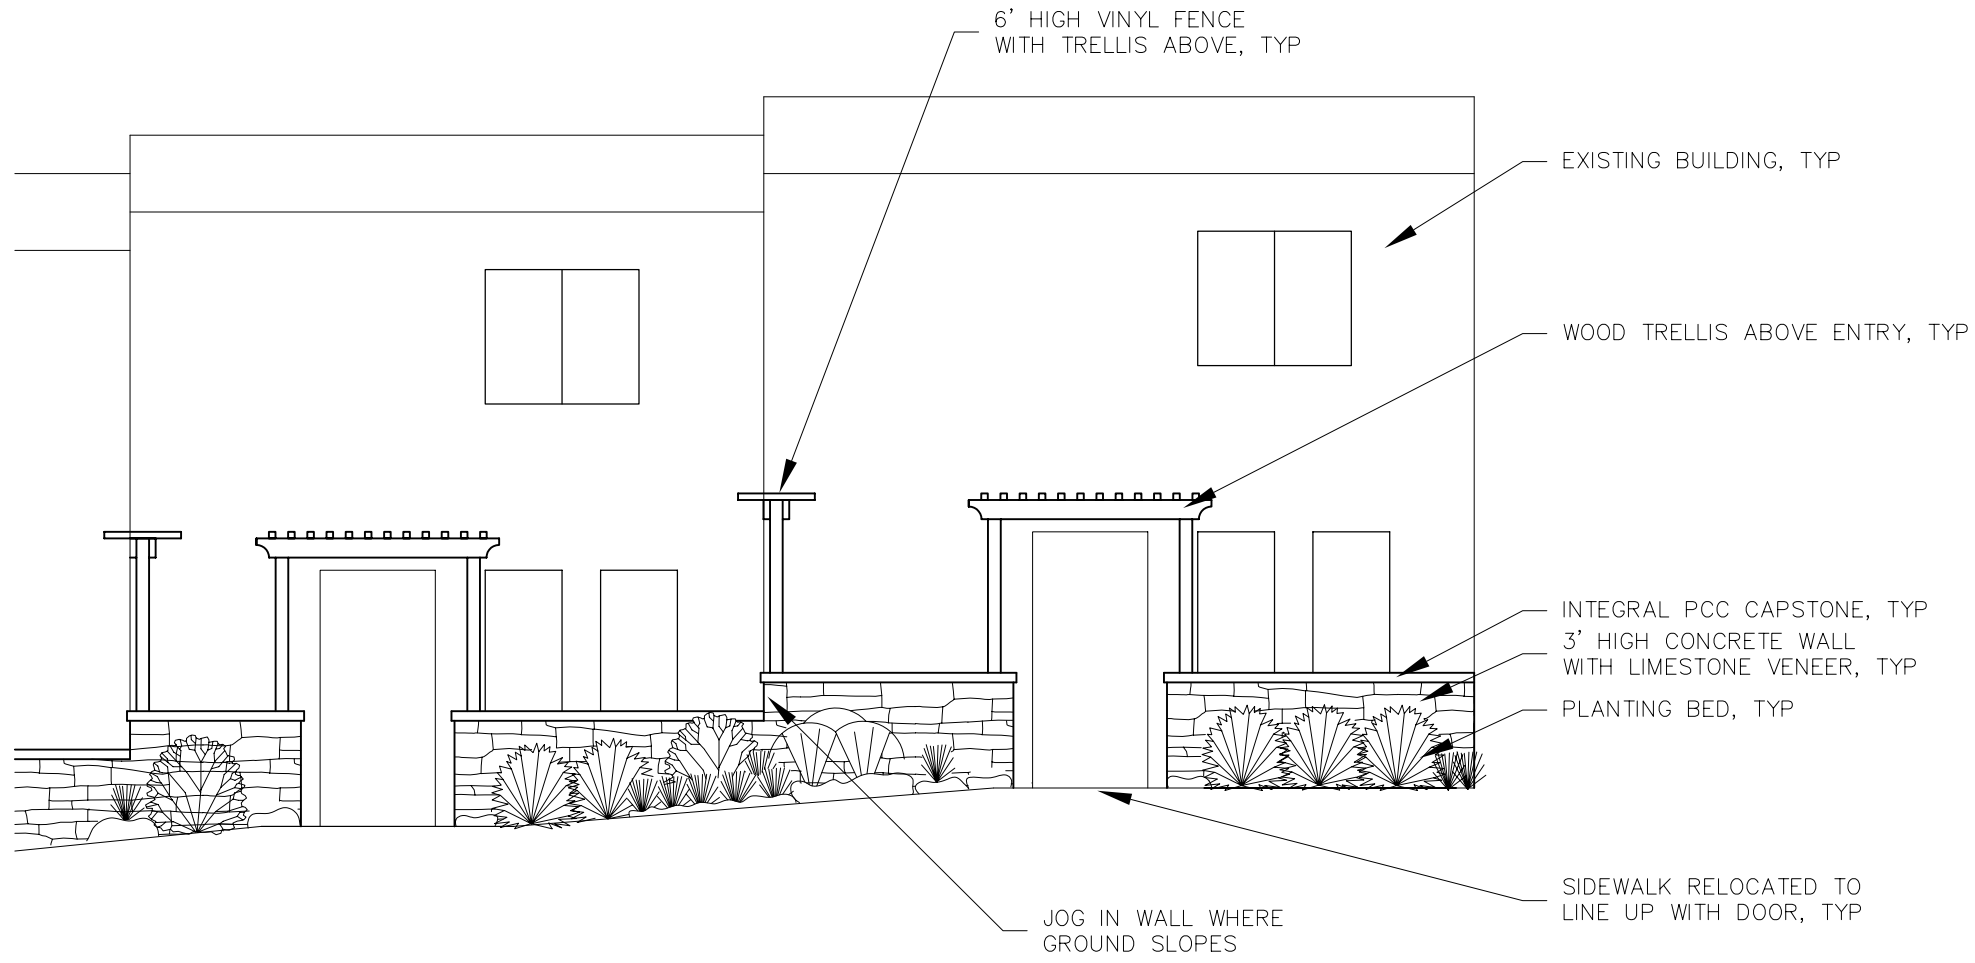

REVISIONS

1	
2	
3	
4	

CONCEPT B ELEVATION VIEW
 FOR
 WESTWINDS CONDOMINIUM COMPLEX


IOWA CITY, IOWA

SHEET B1



hoffman design consultants
 Landscape Architecture + Civil Engineering Solutions
 1921 51ST STREET NE
 CEDAR RAPIDS, IOWA 52402
 TEL: (319) 373-5281
 FAX: (319) 373-5277
 DATE 08/20/08
 PROJECT NO. 108091
 DESIGNED JMLH
 DRAWN JM

P:\108091\dwg\westwinds_condo_basemap.dwg 9/7/2008 2:08:24 PM
 HOFFMAN DESIGN CONSULTANTS INC. (HDC) RESERVES PROPRIETARY RIGHTS INCLUDING COPYRIGHTS TO THE DRAWING AND THE DATA SHOWN THEREON. SAID DRAWING AND/OR DATA ARE EXCLUSIVE PROPERTY OF HDC AND SHALL NOT BE USED OR REPRODUCED FOR ANY OTHER PROJECT WITHOUT THE EXPRESS WRITTEN CONSENT OF HDC. ©2007 HOFFMAN DESIGN CONSULTANTS, INC.

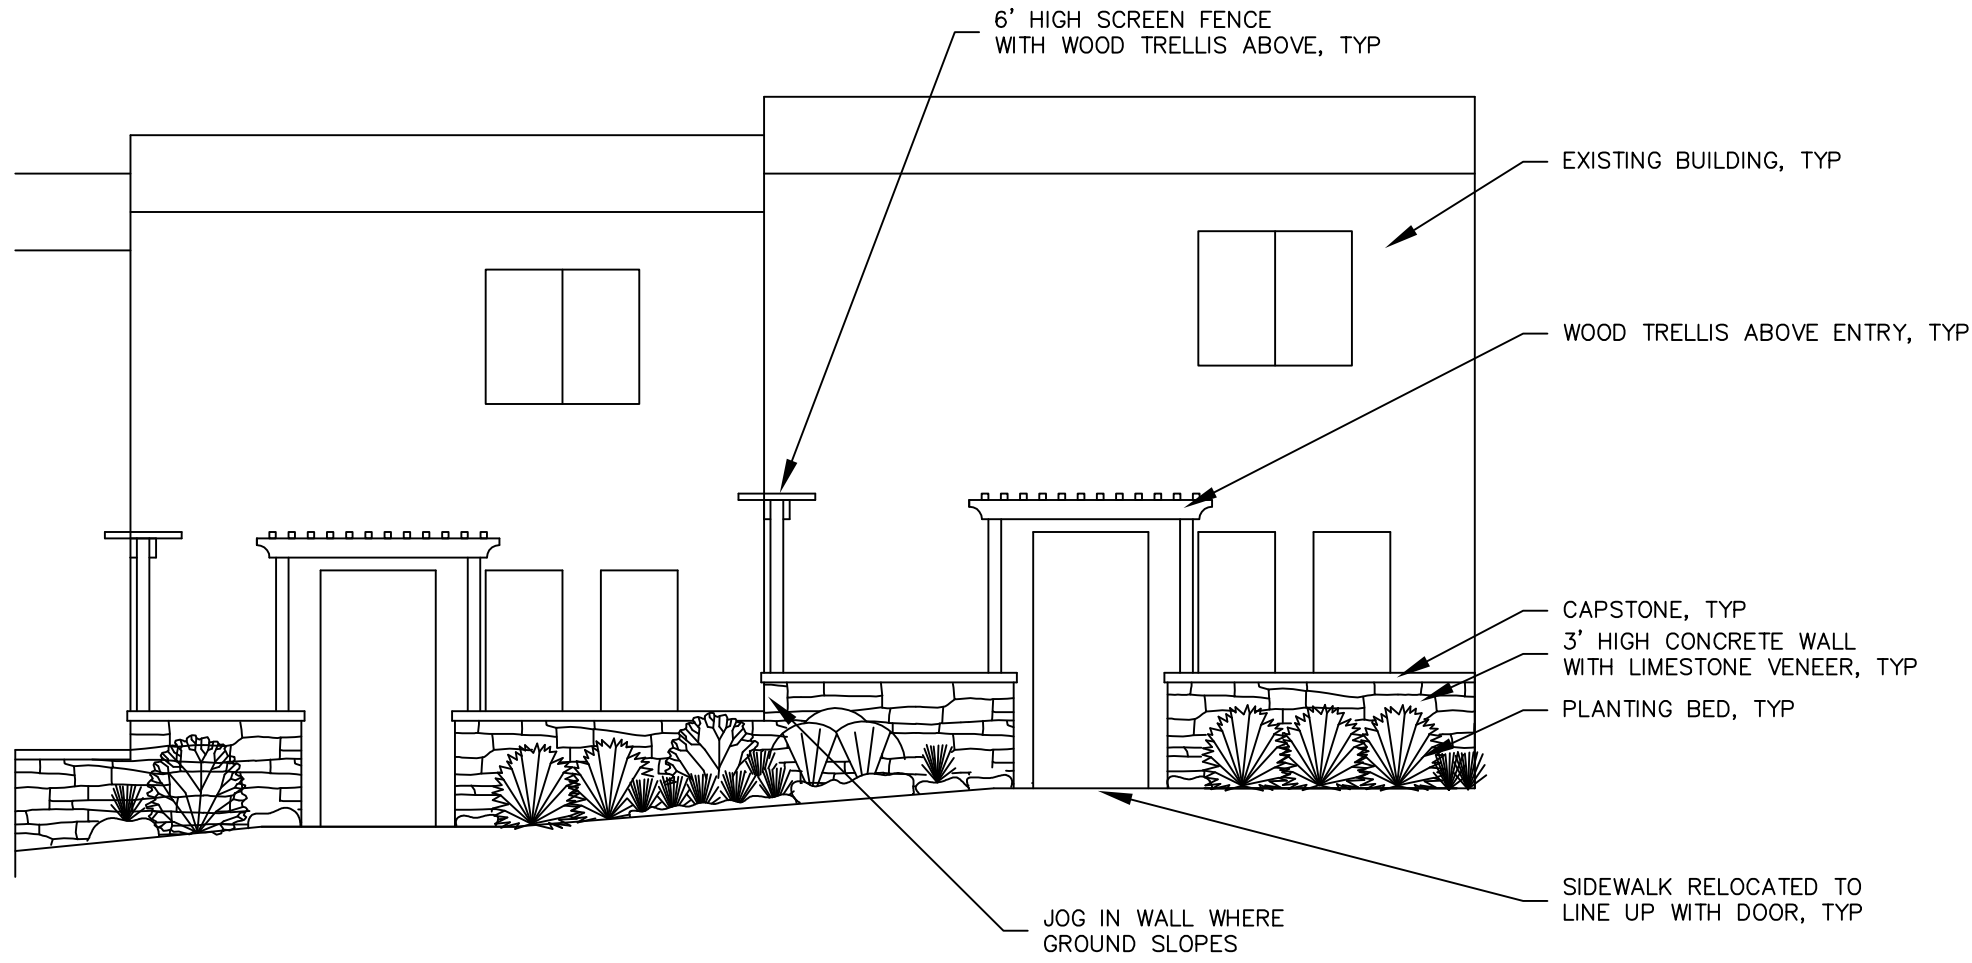

hoffman design consultants
 Landscape Architecture + Civil Engineering Solutions
 1921 51ST STREET, NE
 CEDAR RAPIDS, IOWA 52402
 TEL: (319) 373-5281
 FAX: (319) 373-5277
 DATE _____
 PROJECT NO. _____
 DESIGNED _____
 DRAWN _____



REVISIONS	
1	
2	
3	
4	

CONCEPT B ELEVATION VIEW
 FOR
 WESTWINDS CONDO
 IOWA CITY, IOWA